

DIMENSIONAL PRINT: 68° ALUMINUM ALTERNATING TREAD STAIR WITH OPTIONAL HANDRAILS



ALTERNATING TREAD STAIRS ARE DESIGNED TO COMPLY WITH ALL APPLICABLE OSHA STANDARDS

VARIABLE DIMENSIONS

① SPECIFIED STAIR HEIGHT


CALCULATED BASED ON HEIGHT:

② HORIZONTAL RUN

③ RISER HEIGHT

④ NUMBER OF RISERS

⑤ PROJECTED TREAD DEPTH

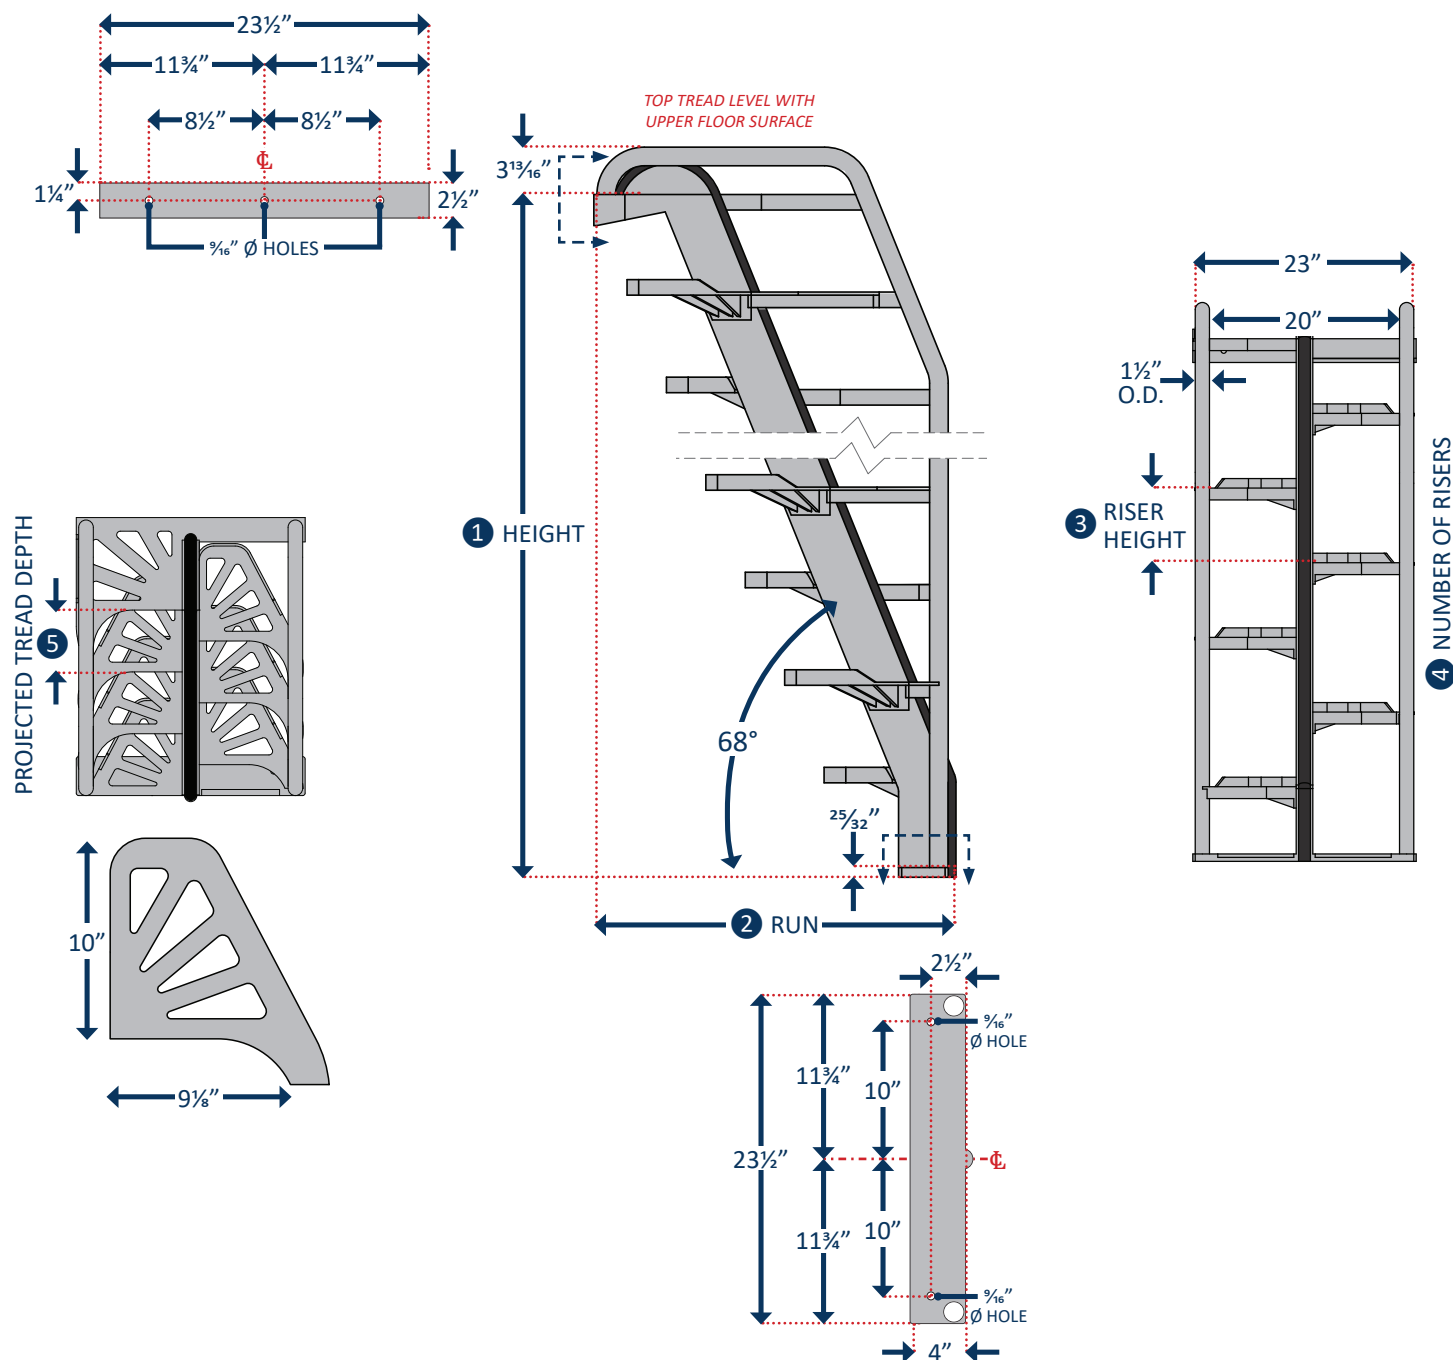

FOR STAIR HEIGHTS 15' AND UP

Lapeyre Stair recommends an intermediate platform with two stairs of equal heights. Sway bracing may be required to reduce vibration.

lapeyrestair.com • LS.sales@lapeyrestair.com

LAPEYRE  STAIR