
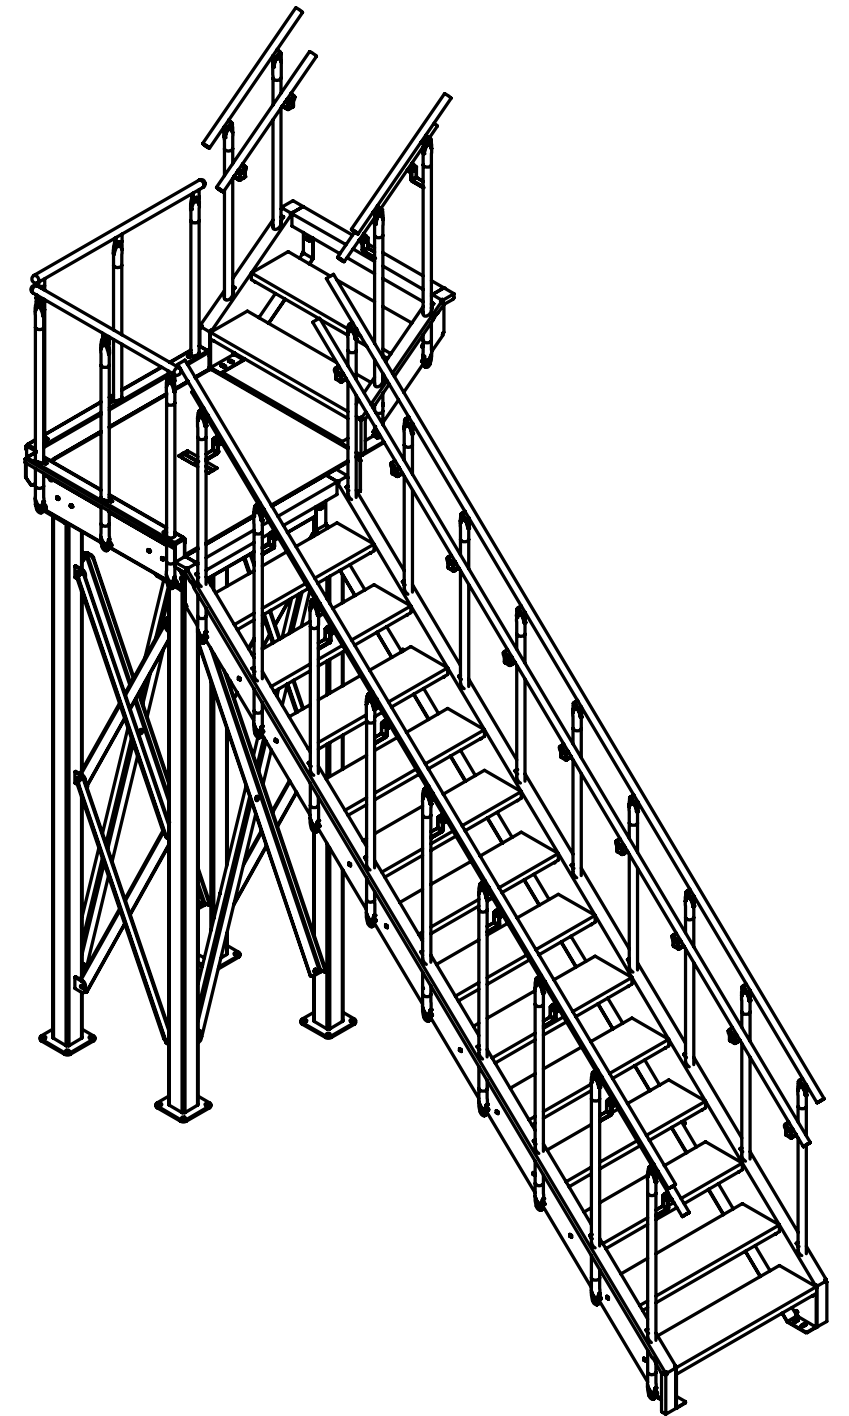
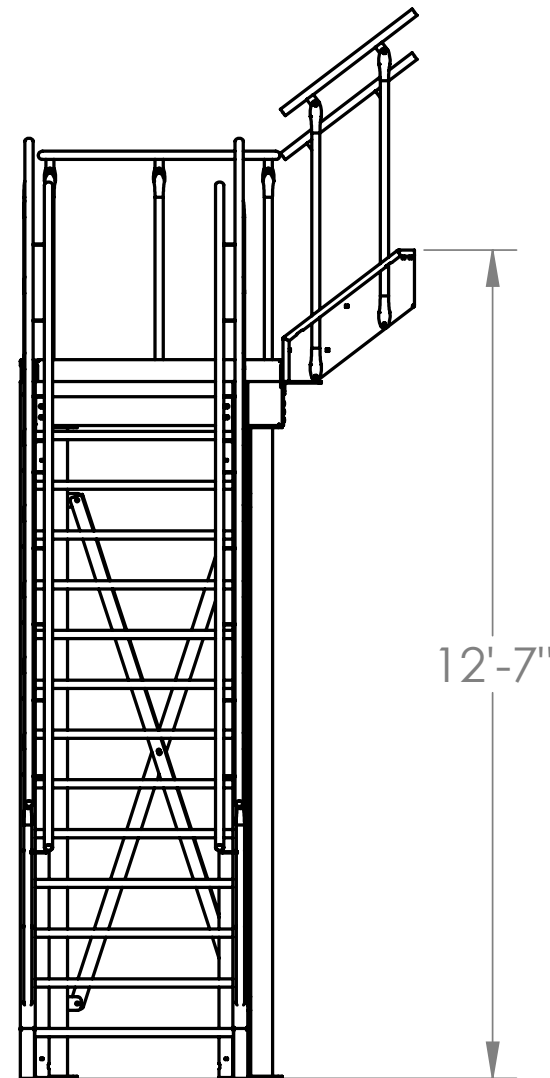
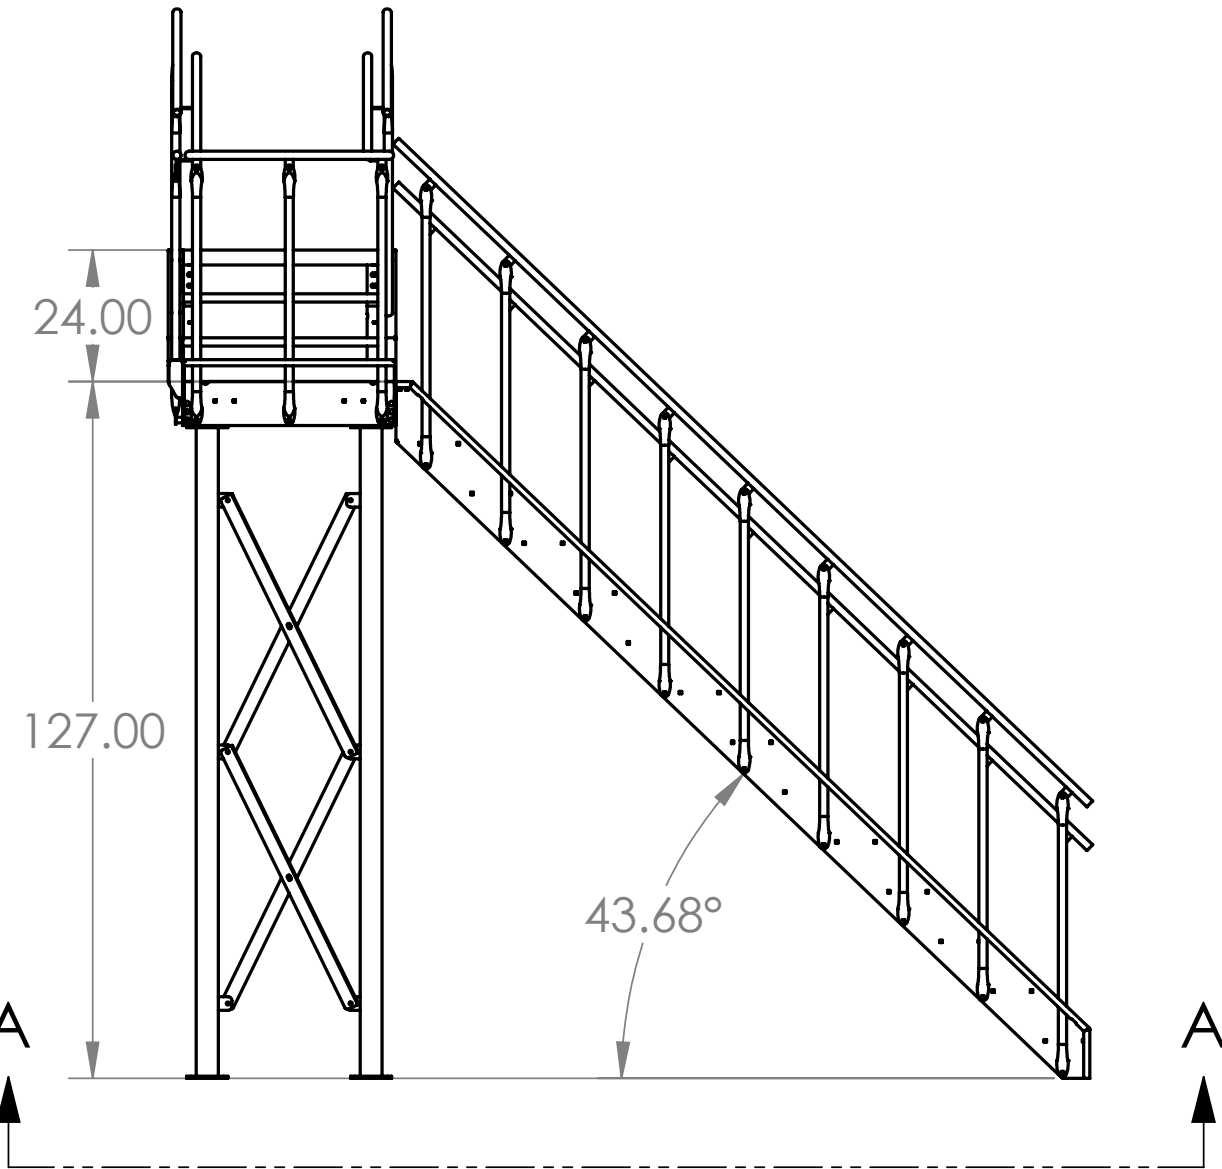


THIS DRAWING IS CONFIDENTIAL AND PROPRIETARY INFORMATION OF LAPEYRE STAIR, INC. IT MAY NOT BE COPIED OR DISCLOSED TO THIRD PARTIES WITHOUT THE WRITTEN AUTHORIZATION OF LAPEYRE STAIR.

REVISIONS			
REV.	DESCRIPTION	DATE	DRAWN

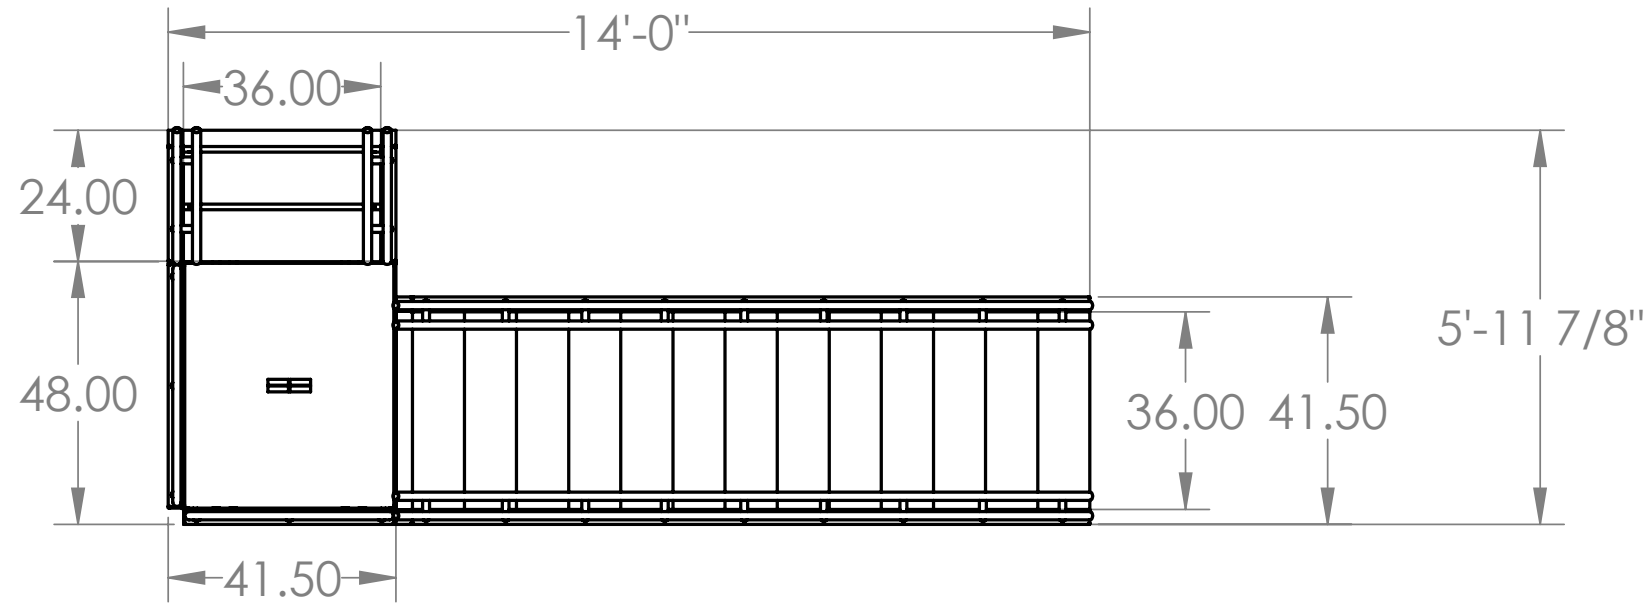

UNLESS OTHERWISE SPECIFIED
DIMENSIONS ARE IN INCHES
TOLERANCES ARE:
FRACTIONS: DECIMALS ANGLES:
± 1/16 .XX ±.016 ± 1°
.XXX ±.005

Lapeyre Stair, Inc.
A SUBSIDIARY OF THE LAITRAM CORP.

5117 Toler Street
Harahan, LA 70123
(800) 535-7631
Fax: (504) 733-4393

DRAWN:
C. Rooker

DATE:
4/22/21

COMPANY:

APPROVAL:

DATE:

Project/ Ref: Req-8258_Equipment

Request # 8258

SCALE: None

SHEET: 1 of 2


DO NOT SCALE THIS DRAWING

REV.
0



THIS DRAWING IS CONFIDENTIAL AND PROPRIETARY INFORMATION OF LAPEYRE STAIR, INC. IT MAY NOT BE COPIED OR DISCLOSED TO THIRD PARTIES WITHOUT THE WRITTEN AUTHORIZATION OF LAPEYRE STAIR.

REVISIONS			
REV.	DESCRIPTION	DATE	DRAWN

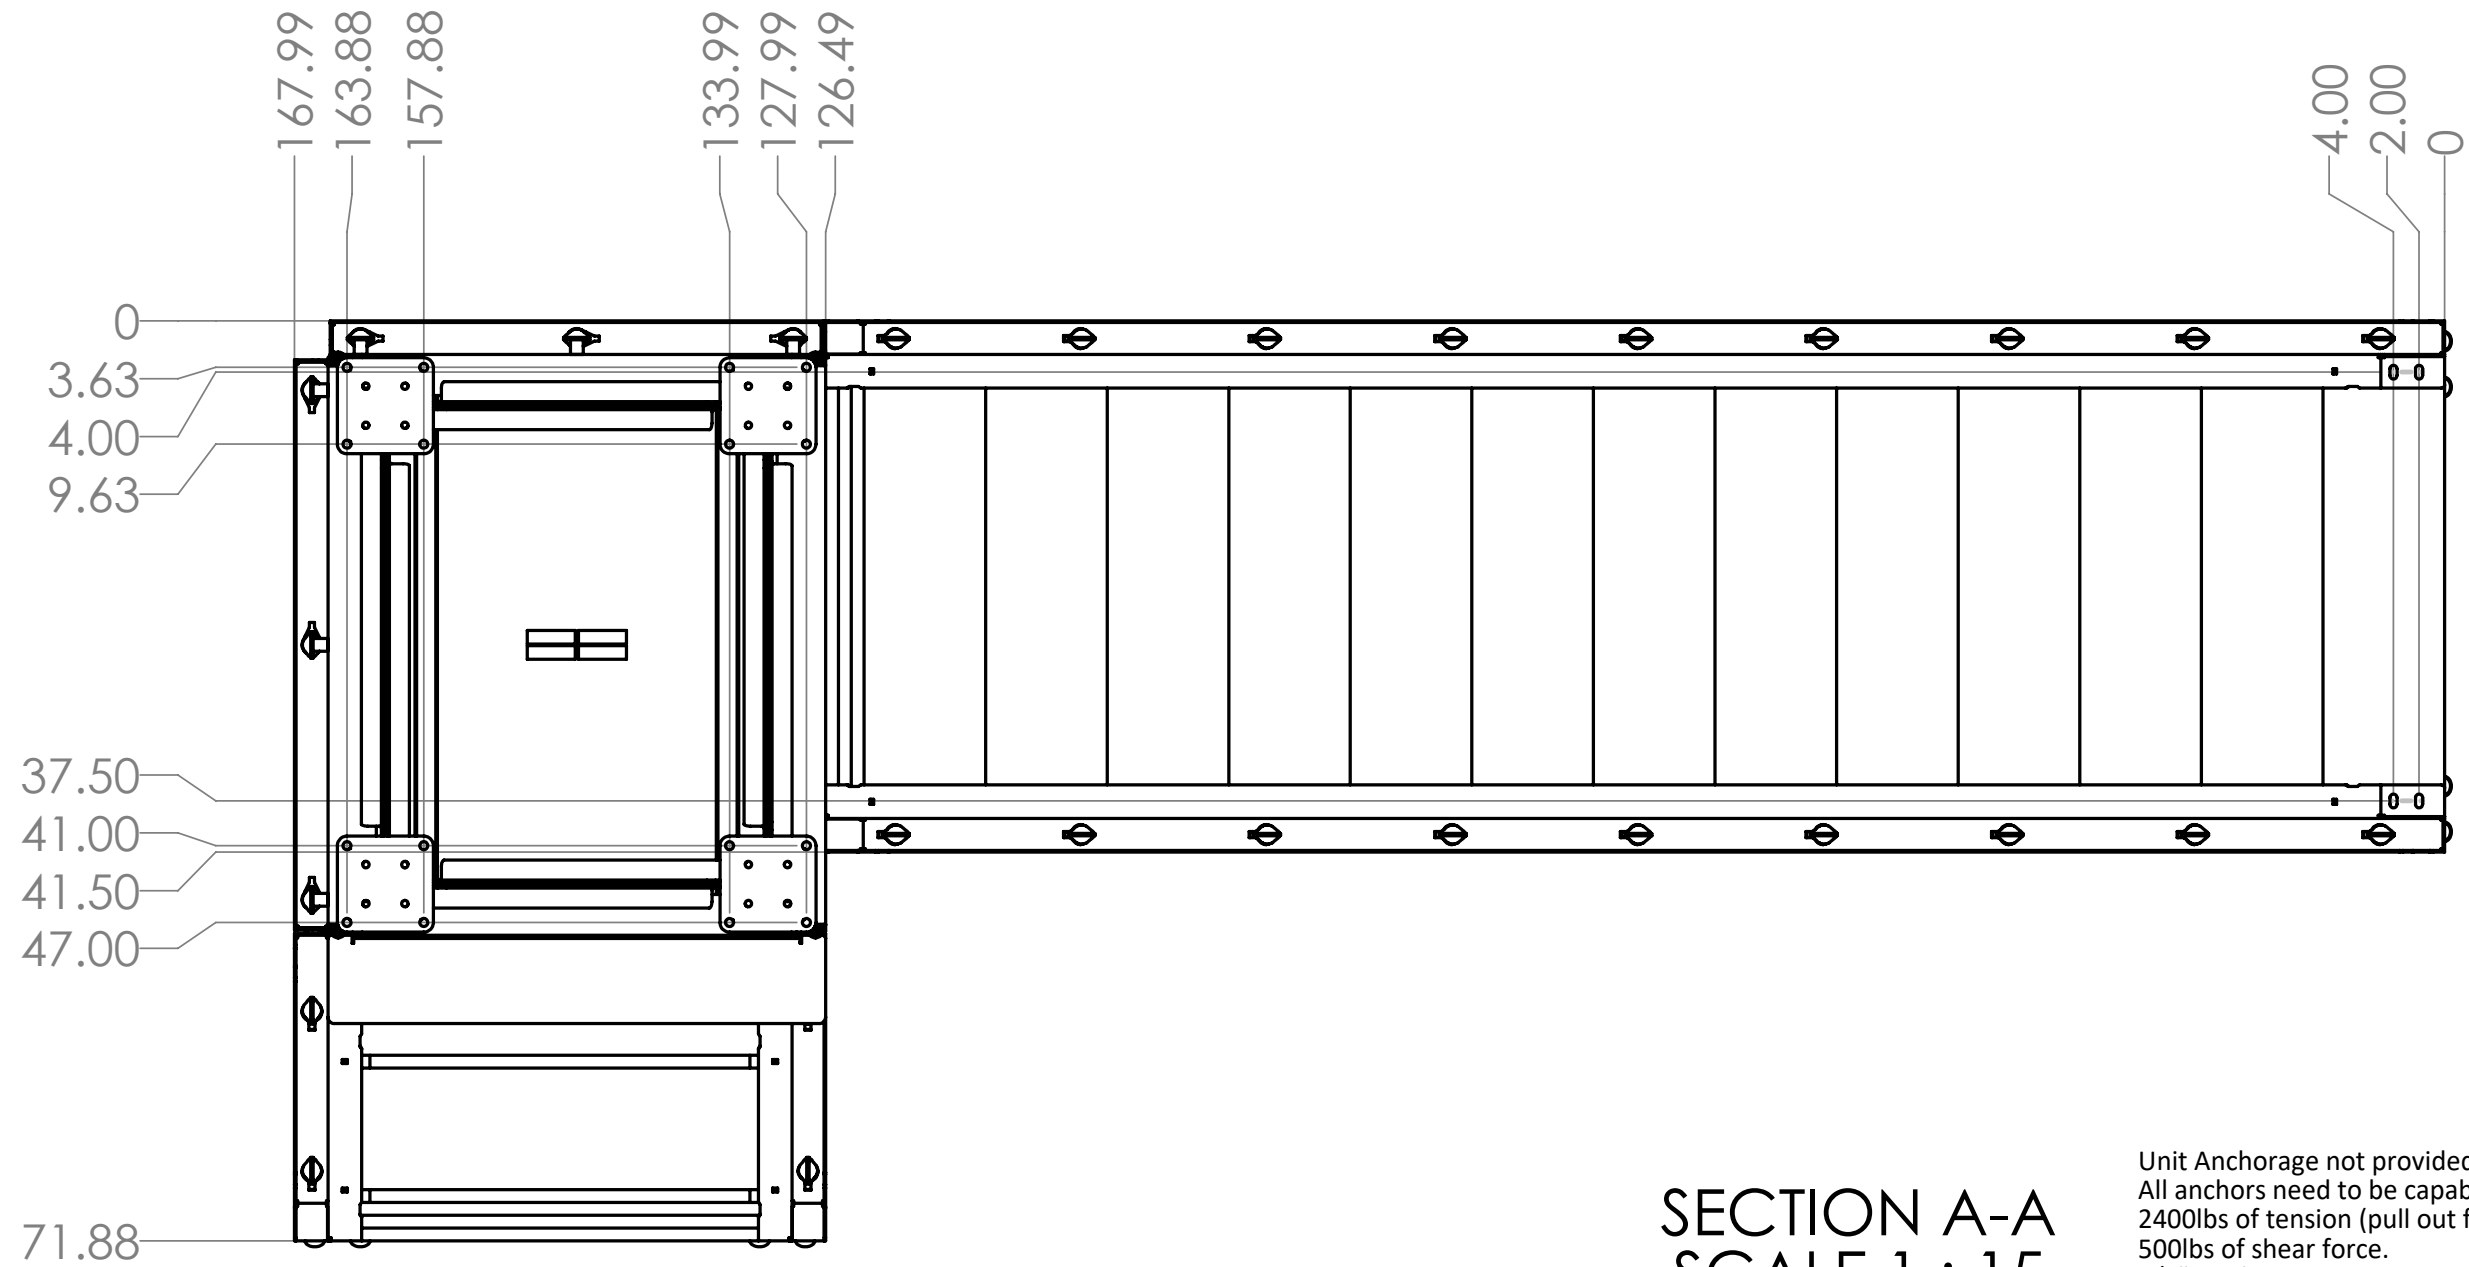

SECTION A-A
SCALE 1 : 15

Unit Anchorage not provided by Lapeyre Stair:
All anchors need to be capable of handling
2400lbs of tension (pull out force) and
500lbs of shear force.
1/2" KB3's with a minimum 3-1/2" embedment
Meet this requirement.

UNLESS OTHERWISE SPECIFIED
DIMENSIONS ARE IN INCHES
TOLERANCES ARE:
FRACTIONS: DECIMALS ANGLES:
± 1/16 .XX ±.016 ± 1°
.XXX ±.005

Lapeyre Stair, Inc.
A SUBSIDIARY OF THE LAITRAM CORP.

5117 Toler Street
Harahan, LA 70123
(800) 535-7631
Fax: (504) 733-4393



DRAWN:
C. Rooker

DATE:
4/22/21

COMPANY:

APPROVAL:

DATE:

Project/ Ref: Req-8258_Equipment

Request # 8258

SCALE: None

SHEET: 2 of 2

DO NOT SCALE THIS DRAWING

REV.
0